




PLAN VIEW

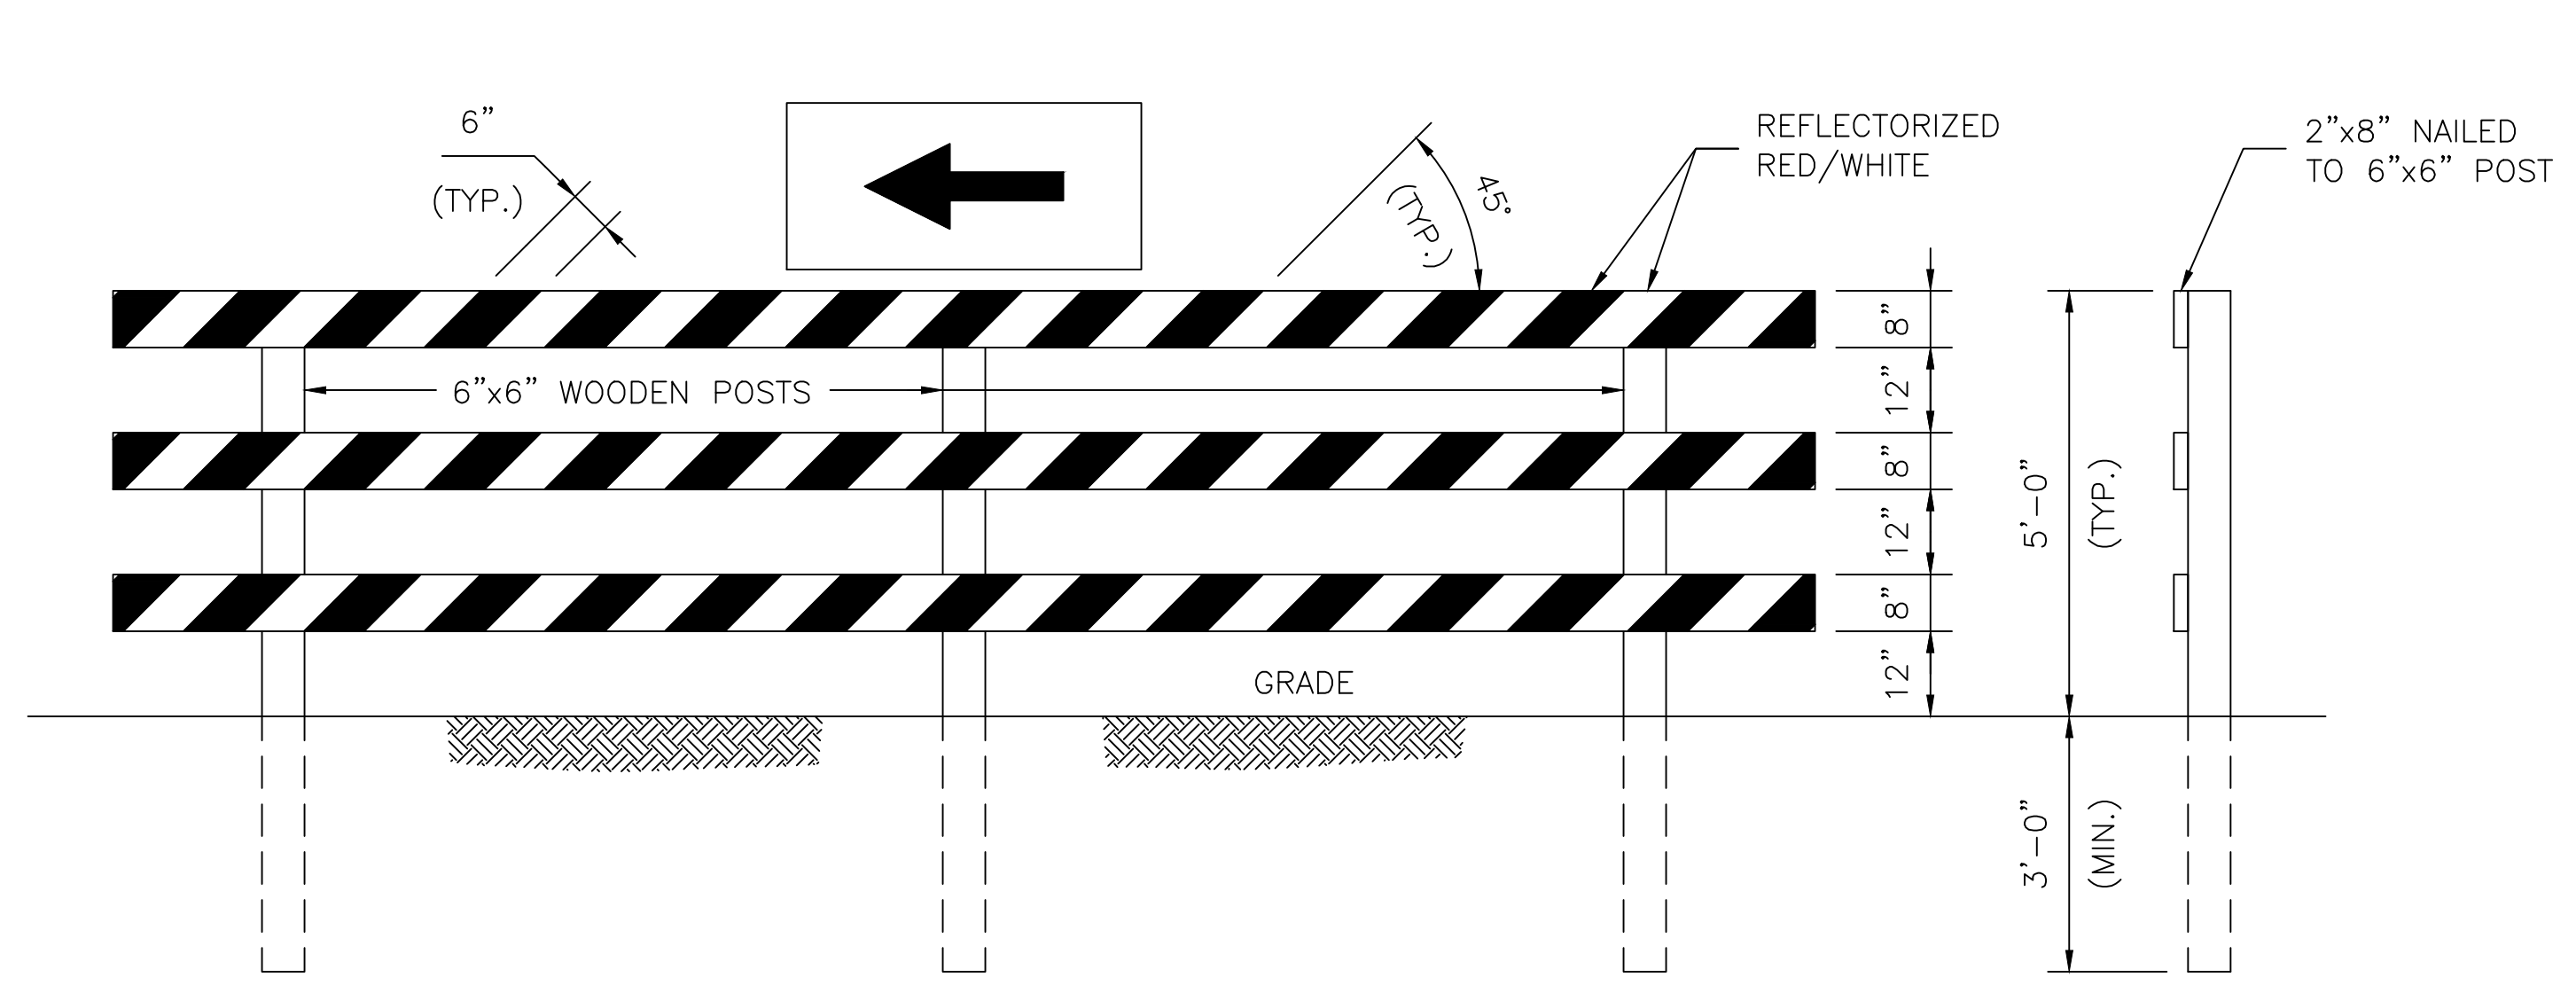

FRONT VIEW  
DETOUR ROUTE

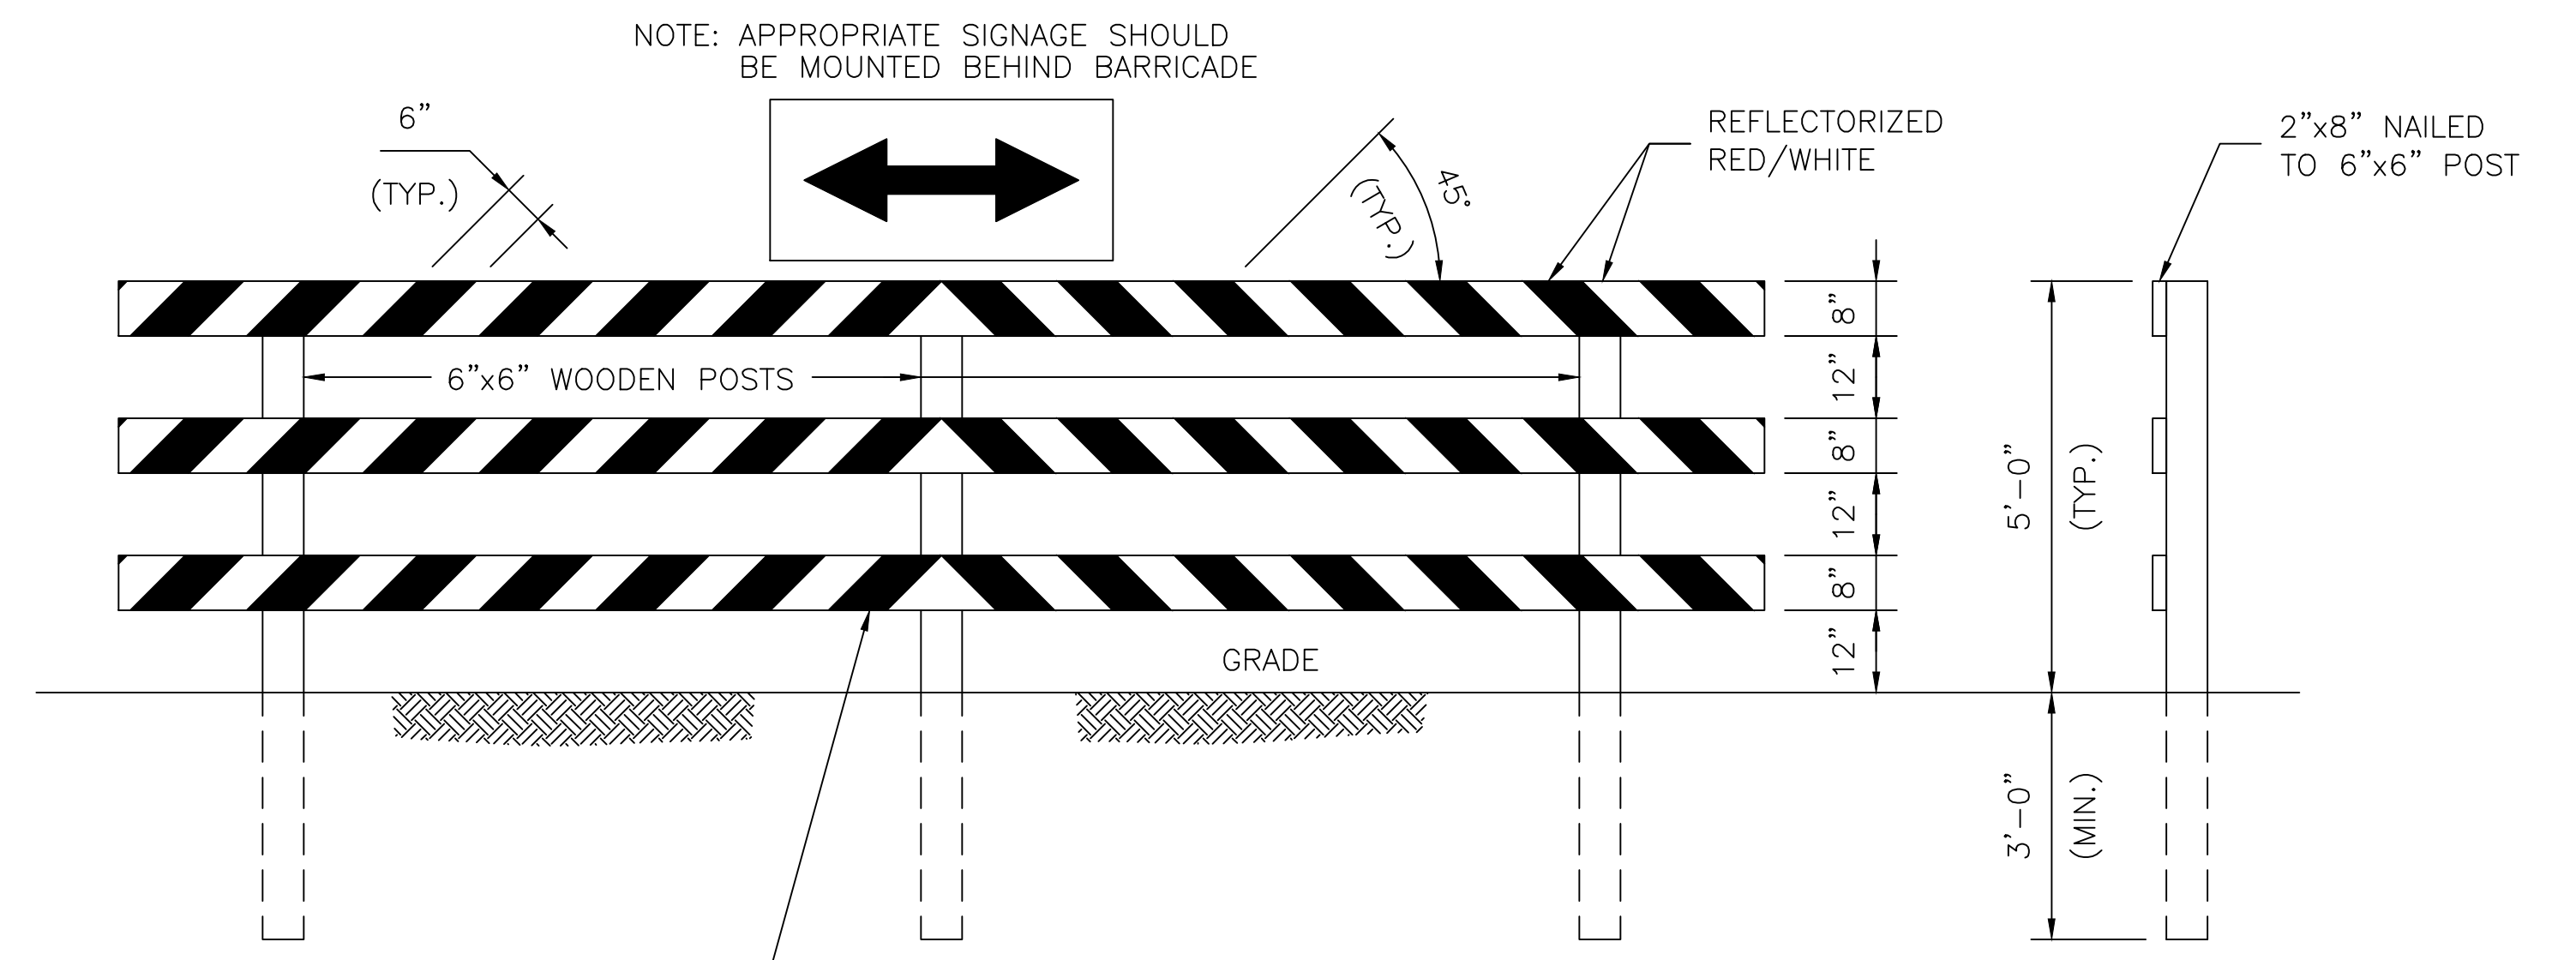

FRONT VIEW  
T-INTERSECTION

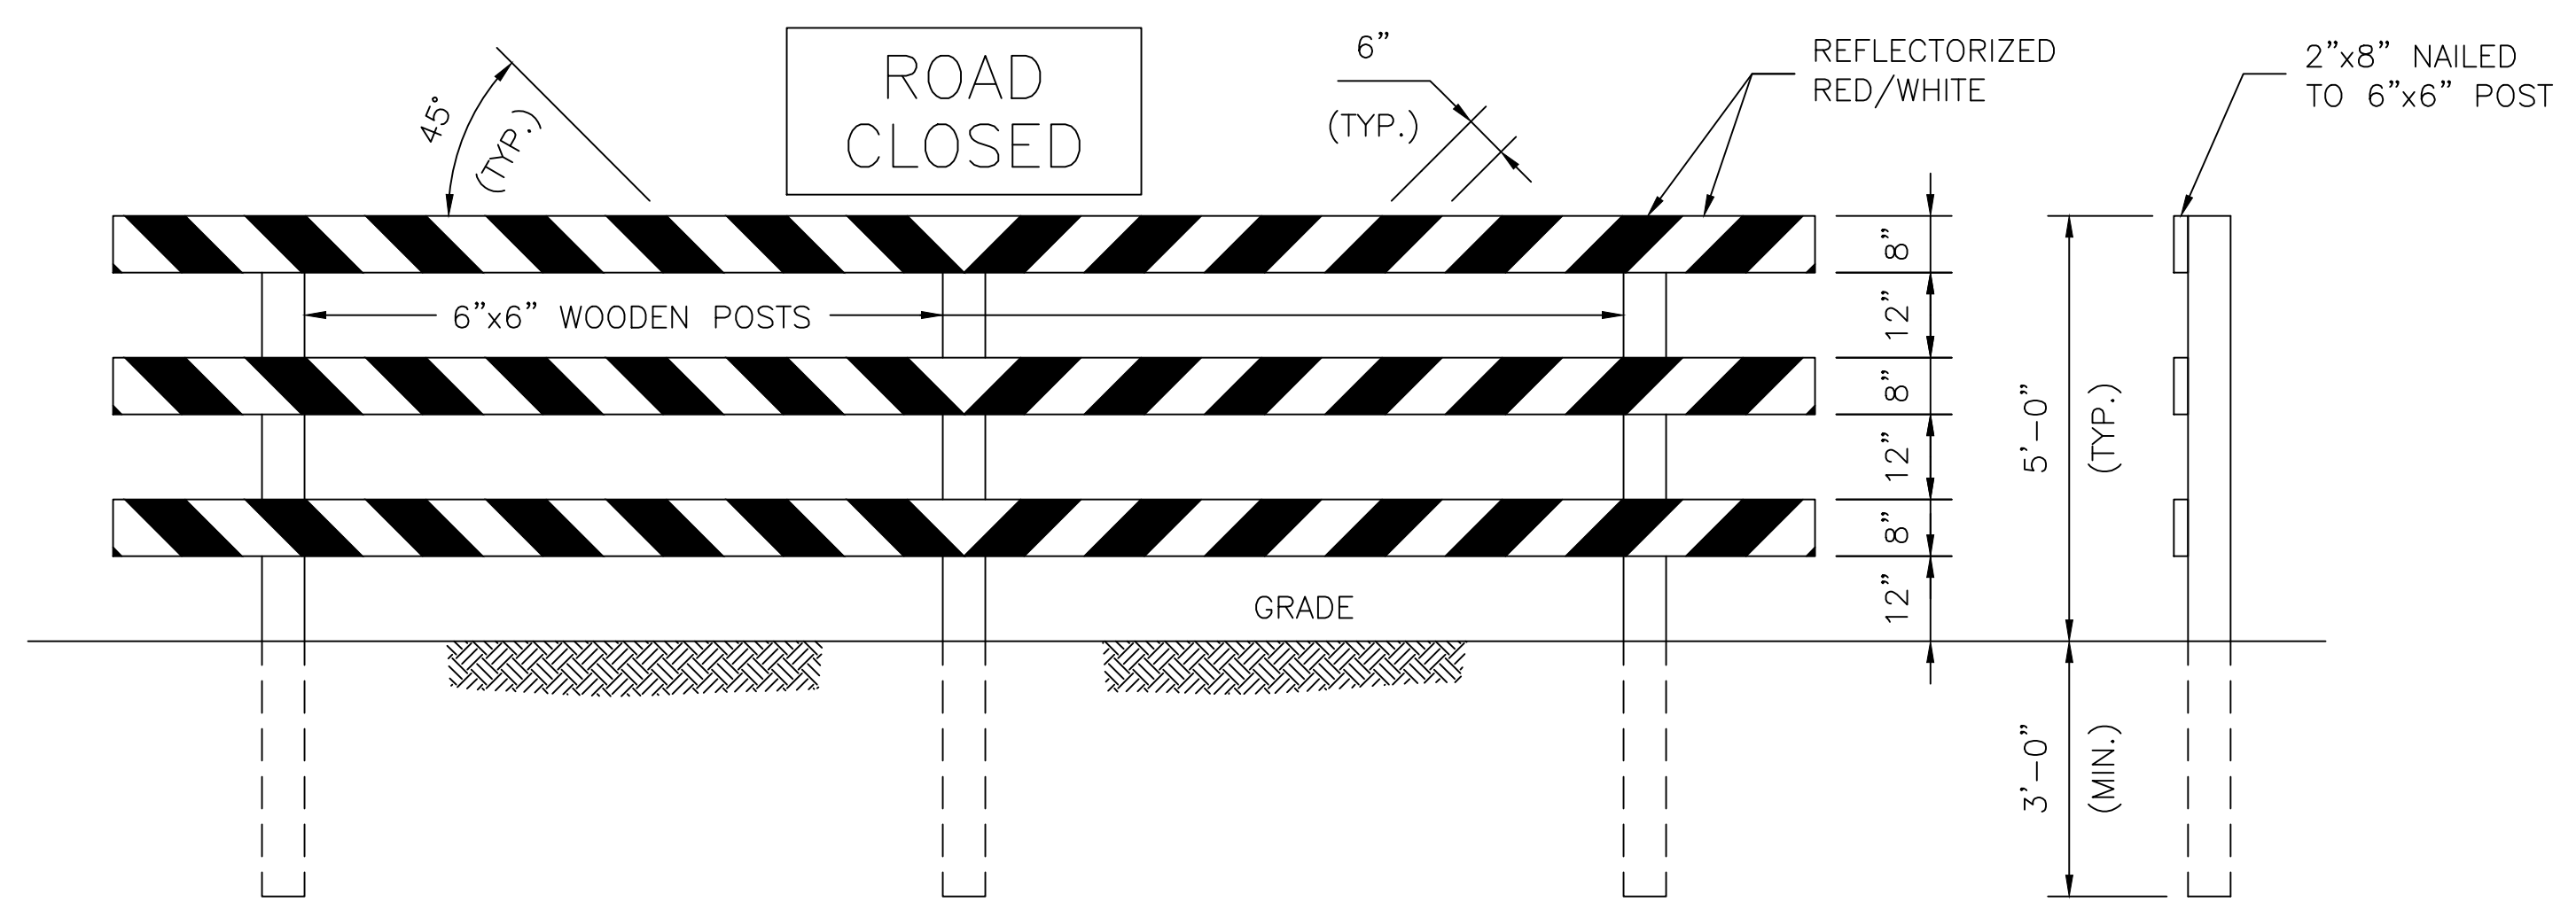


FRONT VIEW  
ROAD CLOSED - NO OUTLET

APPLICATION: PERMANENT AND SEMI-PERMANENT CLOSURE OF ROADWAY OR ROADWAY TERMINATION

NO.	REVISIONS	DATE	NAME
1	UPDATED DEPARTMENT NAME	2/17/15	RS
△			
△			
△			

HARRIS COUNTY  
ENGINEERING DEPARTMENT

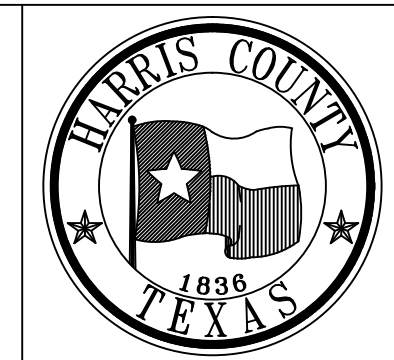

CONSULTANT  
LOGO/INFORMATION

FOR INTERIM REVIEW ONLY  
DOCUMENT INCOMPLETE:  
NOT INTENDED FOR CONSTRUCTION,  
BIDDING, OR PERMIT PURPOSES  
ENGINEER:  
P.E. SERIAL No.  
DATE:

PROJECT TITLE:		HCED STANDARD
DRAWN BY: JDZ	SHEET DESCRIPTION: TYPE III BARRICADE DETAILS	23
CK'D BY: BH		SHEET NO: /
SCALE: 1"=2'-0"	APPROVED BY:	
DATE: 5/9/13		